

14 Apartments & 12 Penthouses  
14 Apartamentos & 12 Áticos


16 Apartments & 7 Penthouses  
16 Apartamentos & 7 Áticos

13 Apartments & 6 Penthouses  
13 Apartamentos & 6 Áticos



nivel / level 4

fase / phase 1

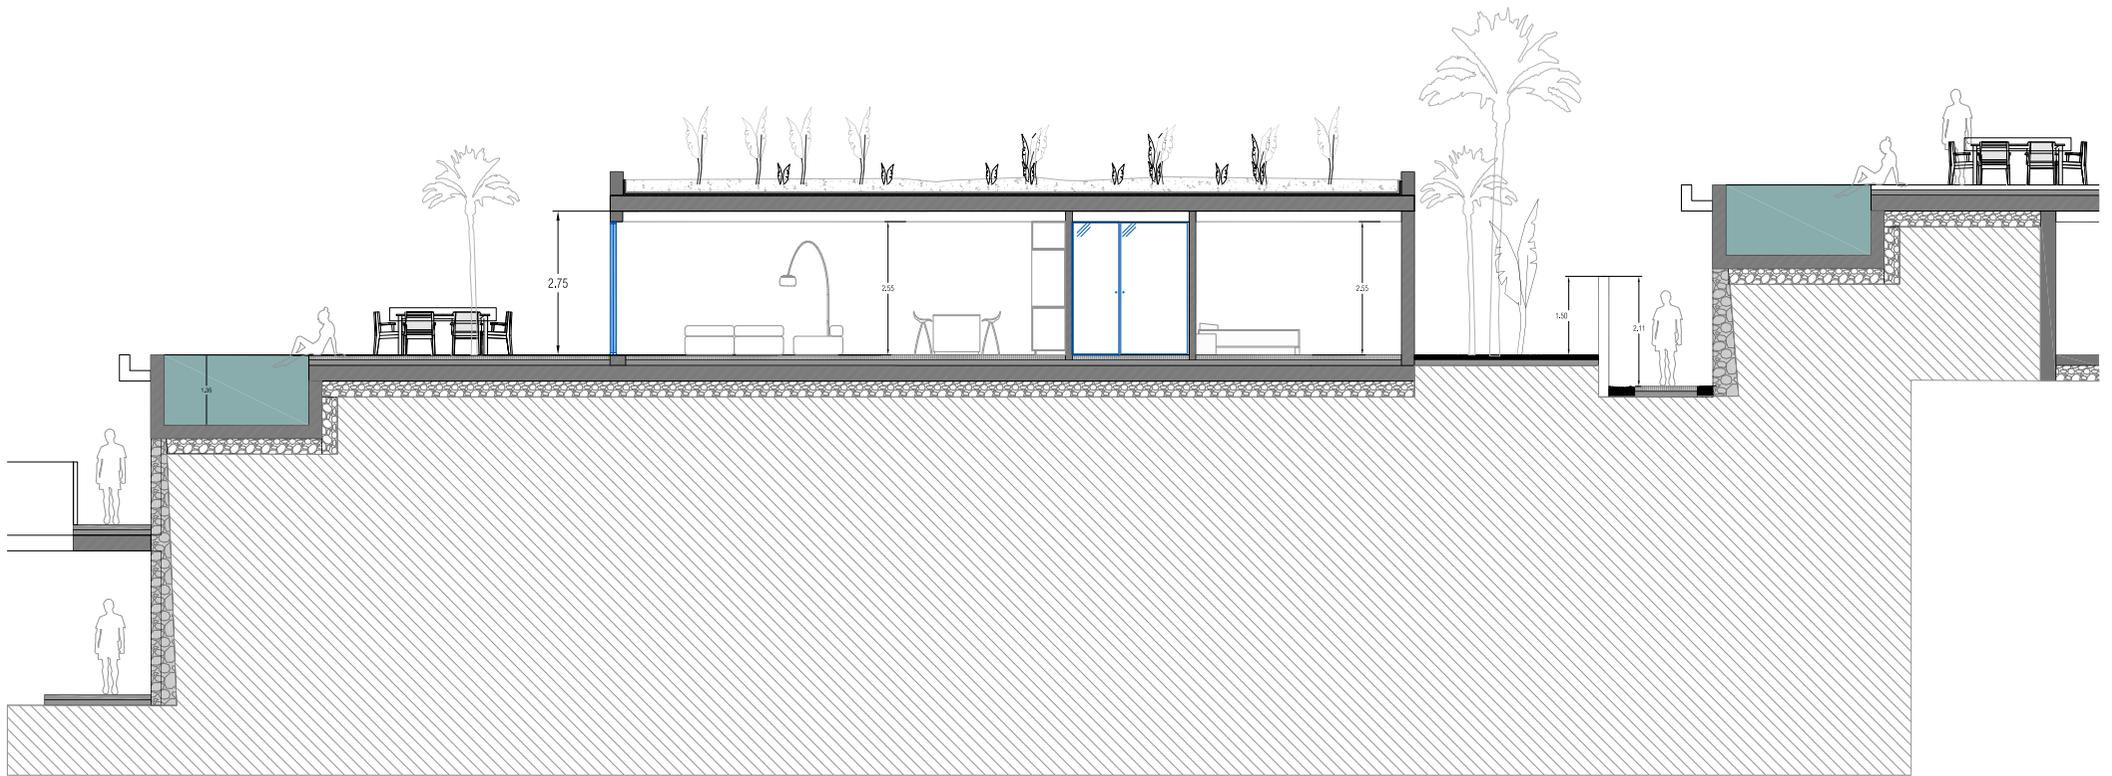


2 línea -2 row

1:100

Noord / North / Nord 

nivel / level 4 - 5

fase / phase 1

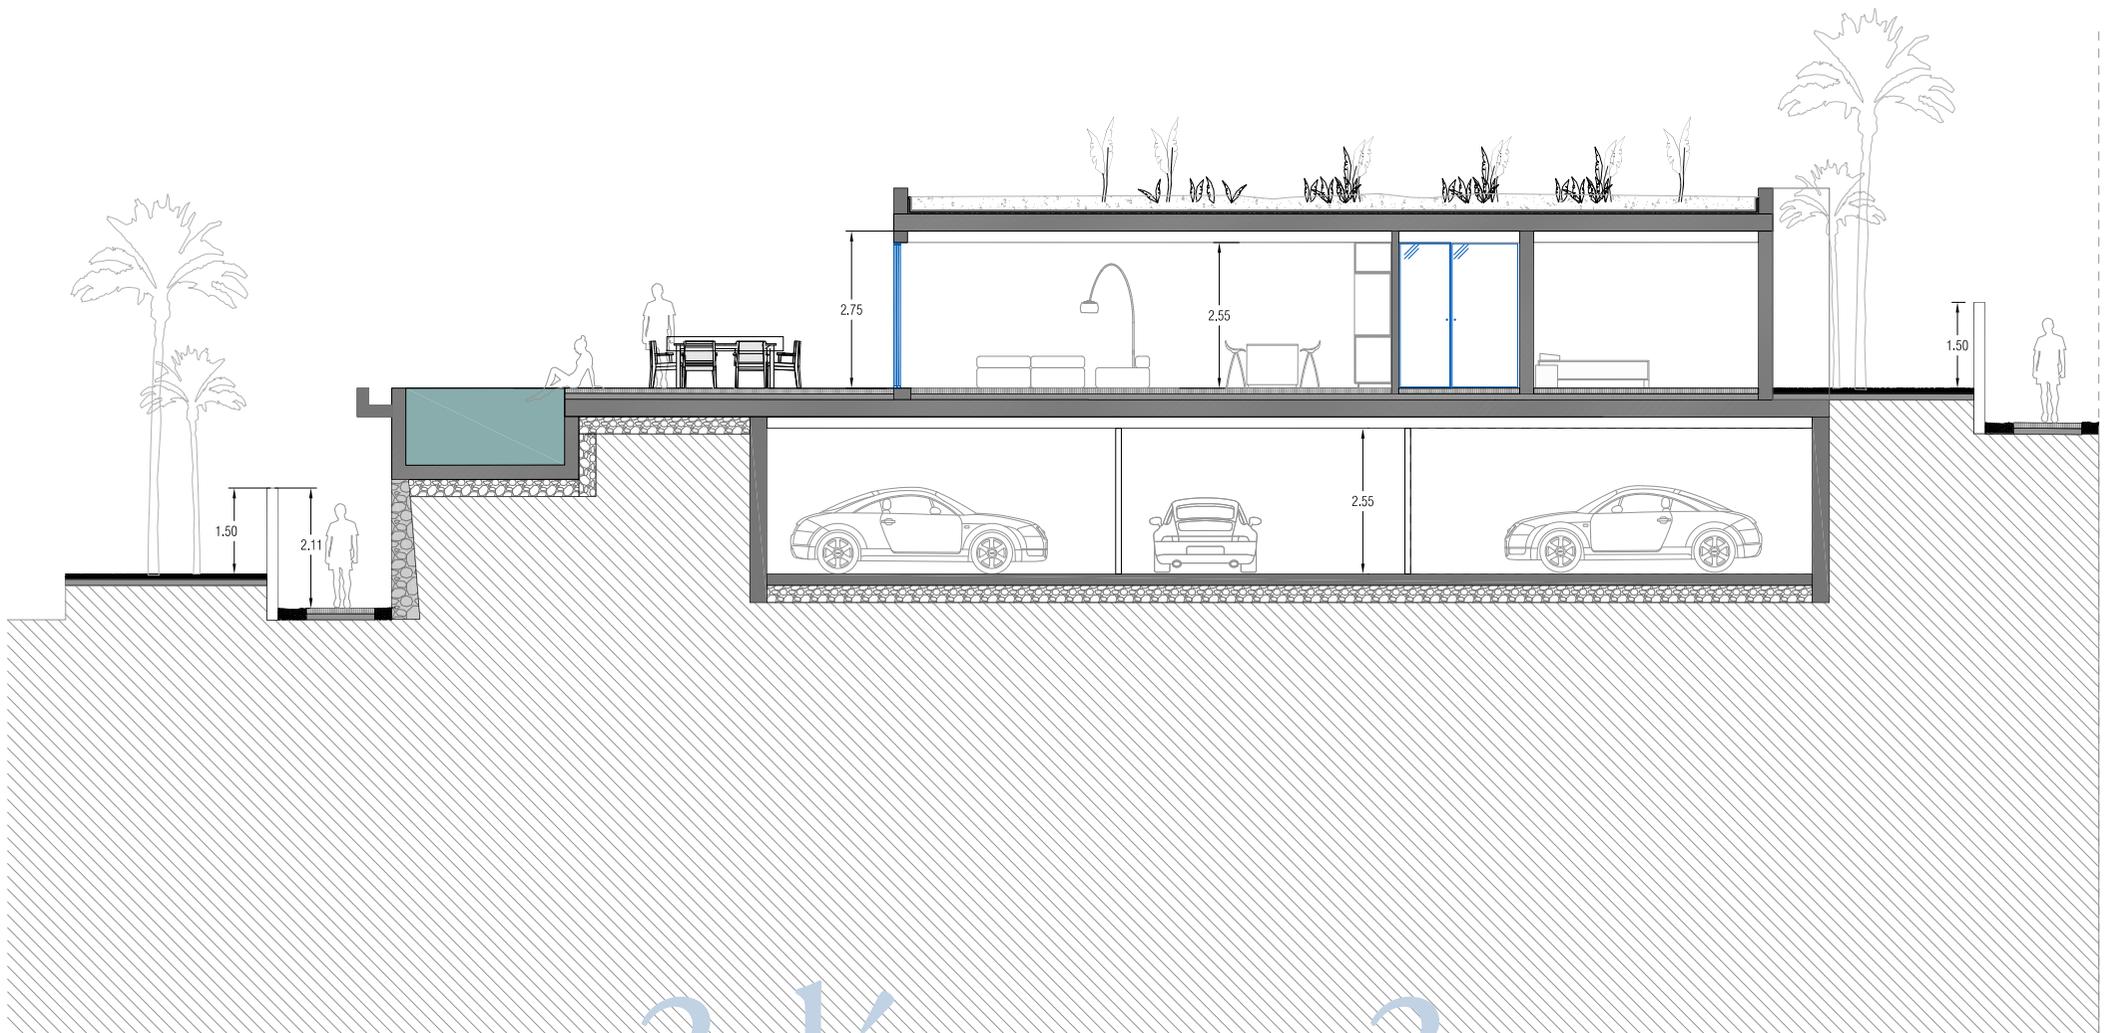

1:100


3 línea - 3 row

Noord / North / Nord 


Primera línea Apartamentos

First Row Apartments


Ground Floor *Apartment 1 - A*

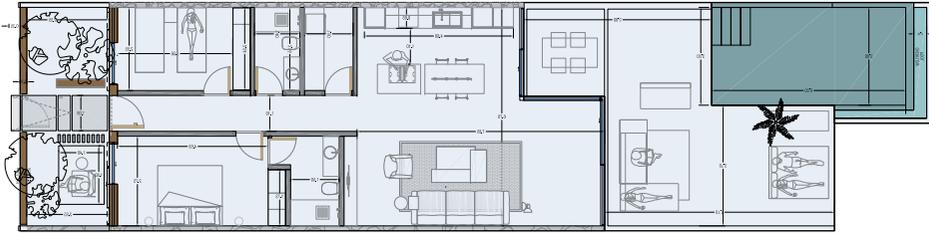


First Floor *Apartment 2 - A*

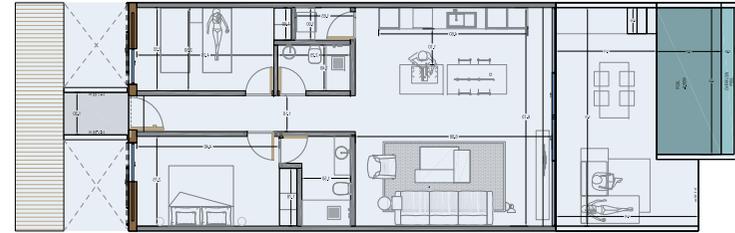



Ground Floor *Apartment 1 - B*

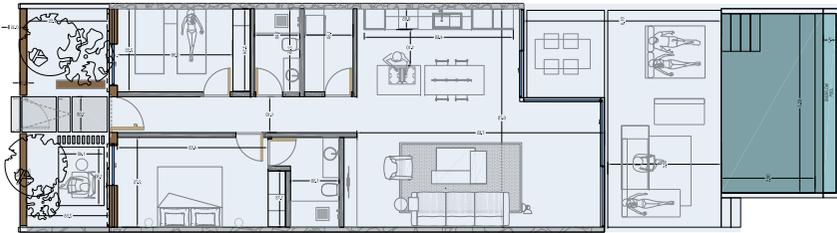

First Floor *Apartment 2 - B*

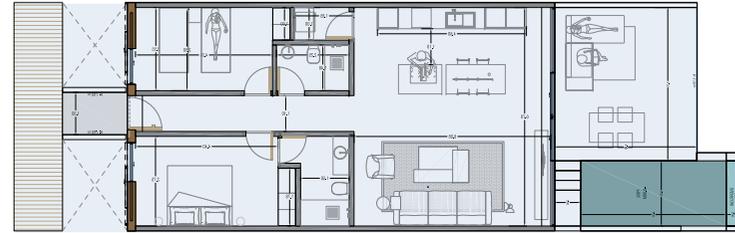


Ground Floor *Apartment 1 - C*

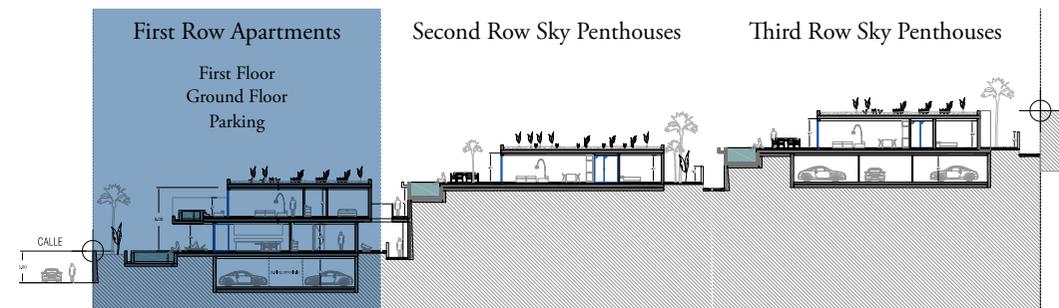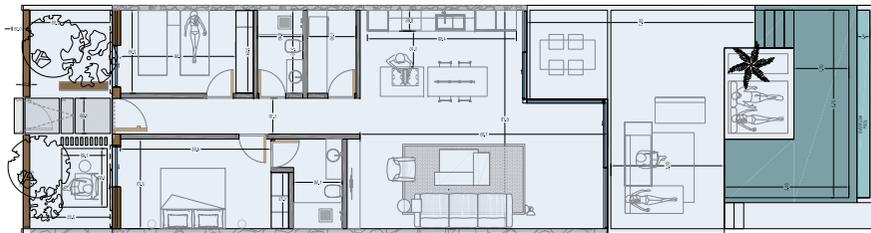


Segunda/tercera línea Áticos


Second/Third row Penthouse 1 - A

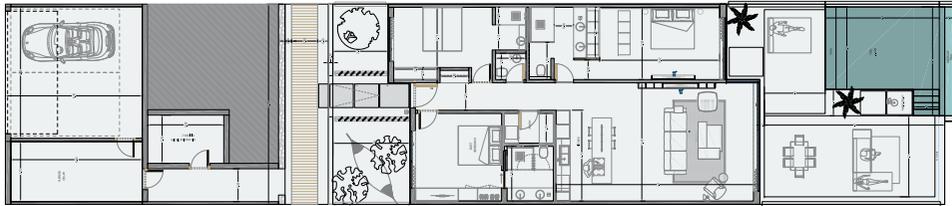

Second/Third row Penthouse 1 - C

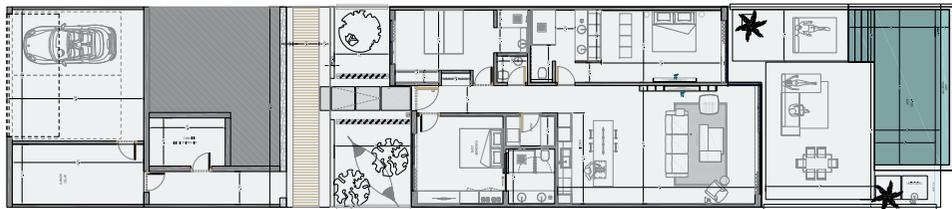


Second/Third row Penthouse 1- C (variation terras & swimmingpool)

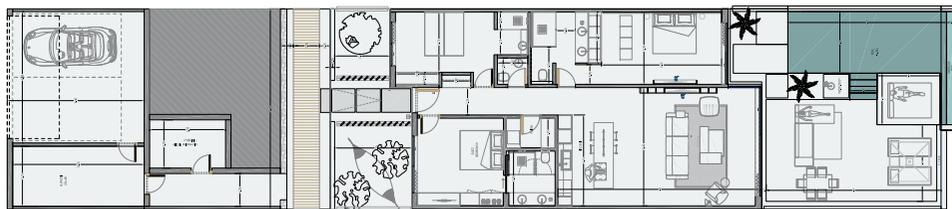


Second/Third Row Penthouses

Second/Third row Penthouse 2 시방

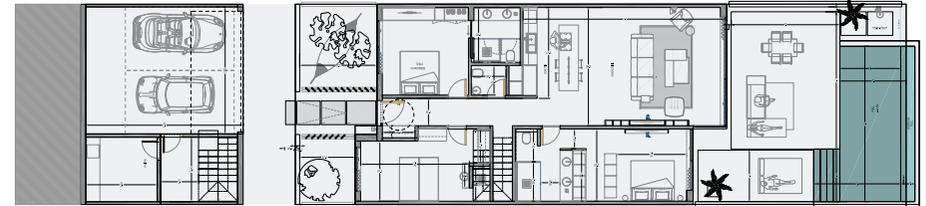


Second/Third row Penthouse 2 - C

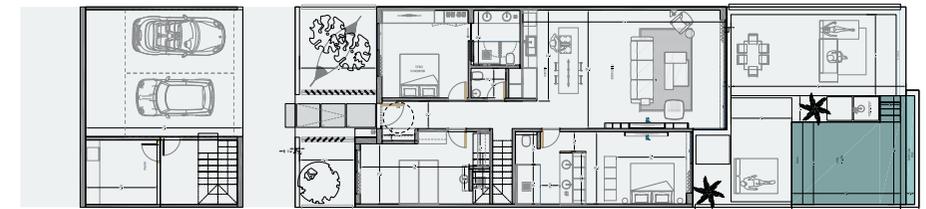


First Row Apartments

Second Row Sky Penthouses


Third Row Sky Penthouses

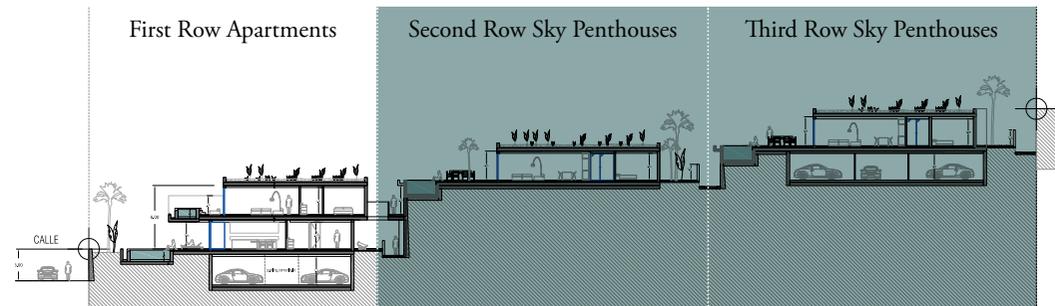

*Parking*

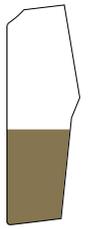

*fase / phase 1*


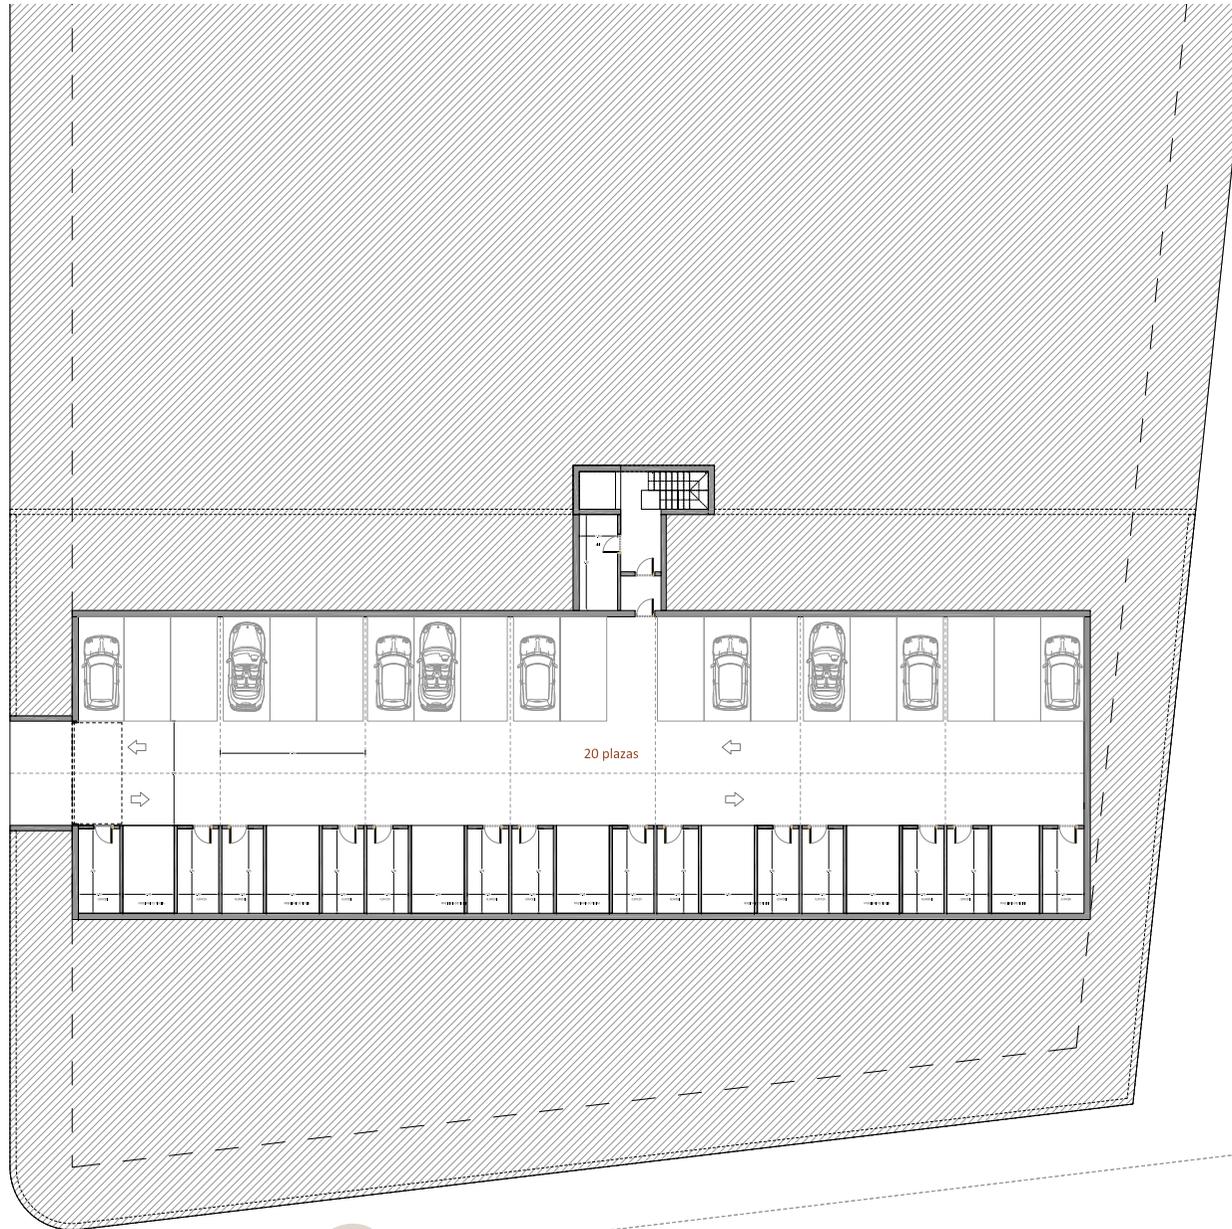


first row

1:100

Noord / North / Nord 

Ground Floor

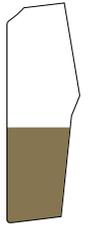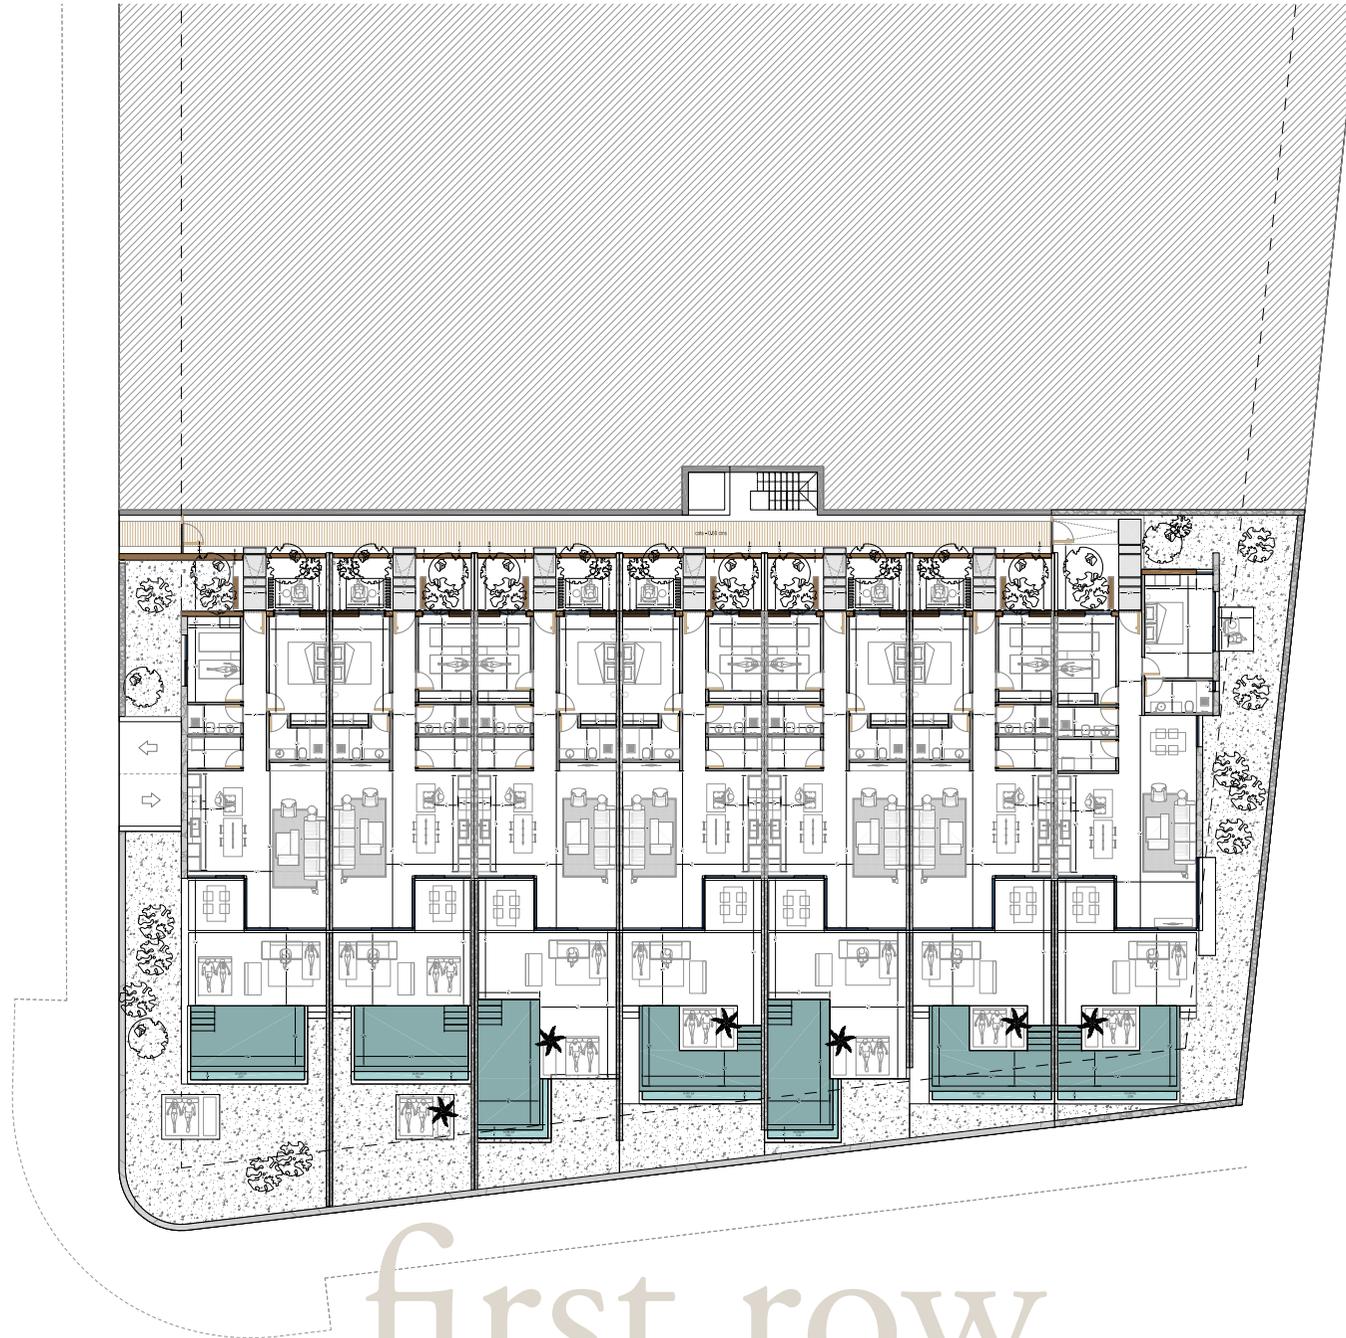


fase / phase 1

1:100

first row

Noord / North / Nord 

*First Floor*

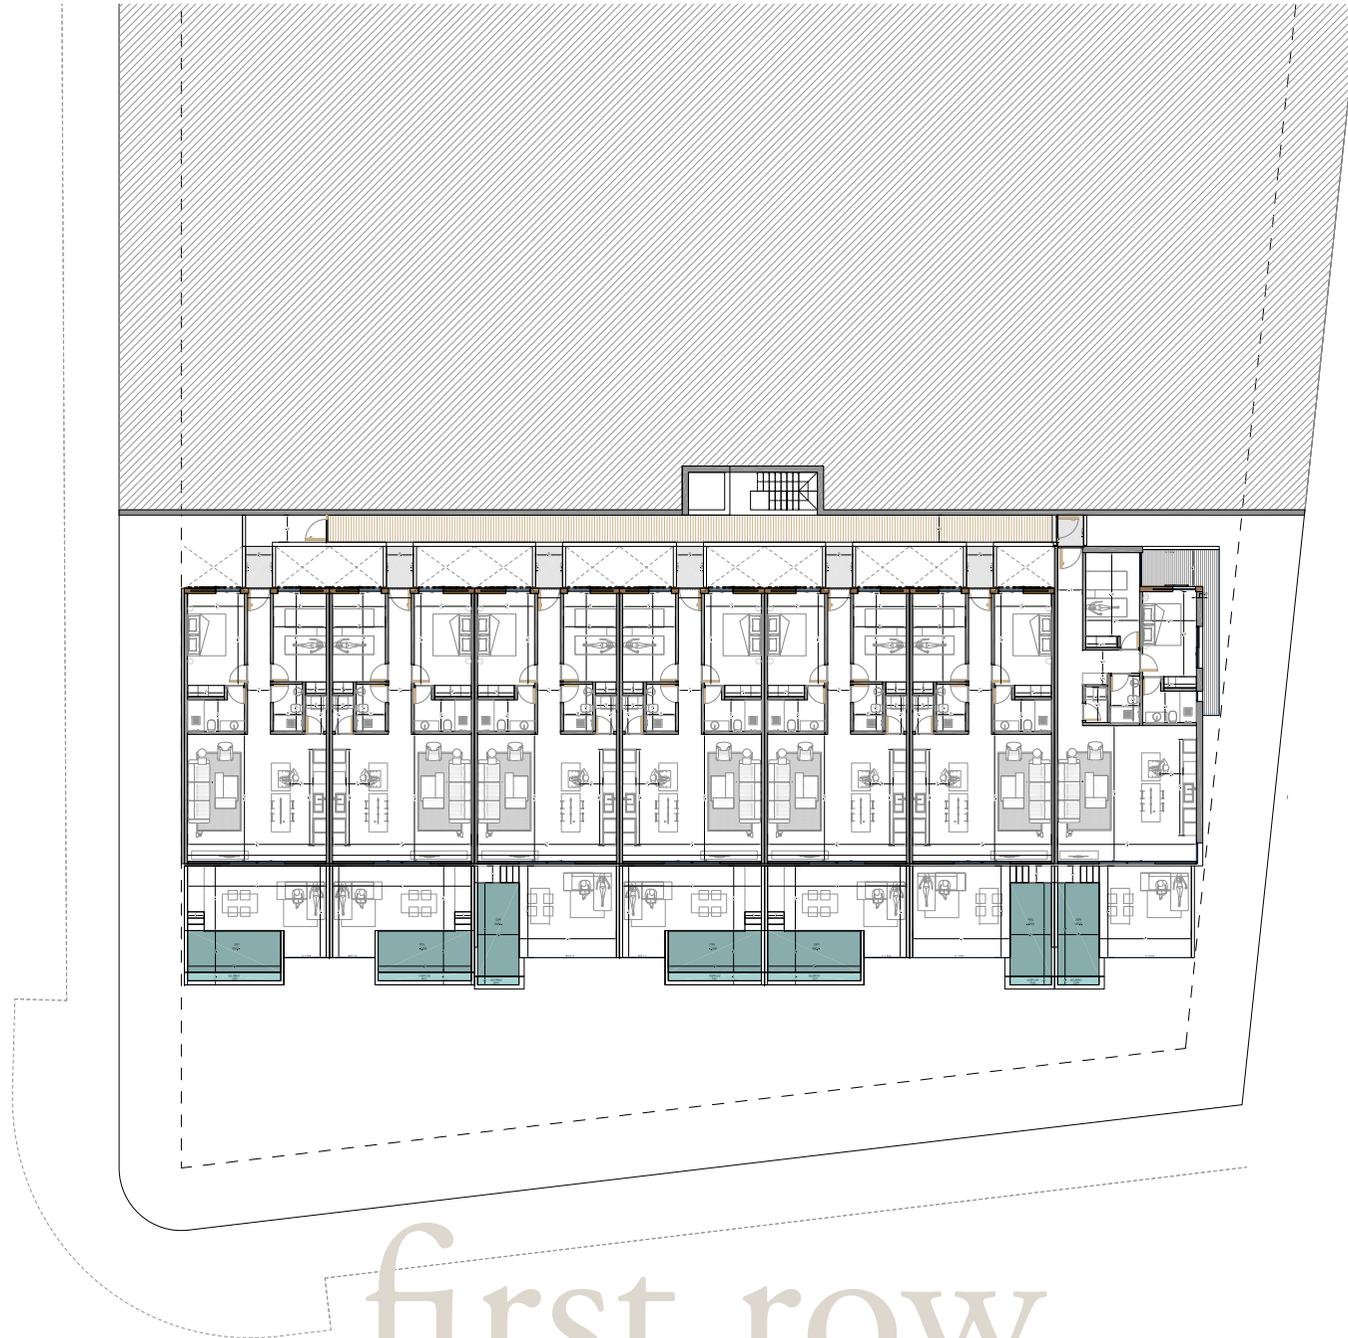


*fase / phase 1*

1:100

first row

*Noord / North / Nord* 

*Parking  
Second / Third Row*


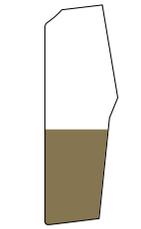


*fase / phase 1*

*Ground Floor*

second row

Ground Floor

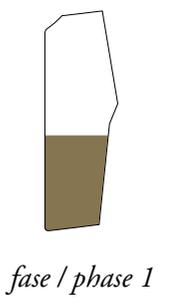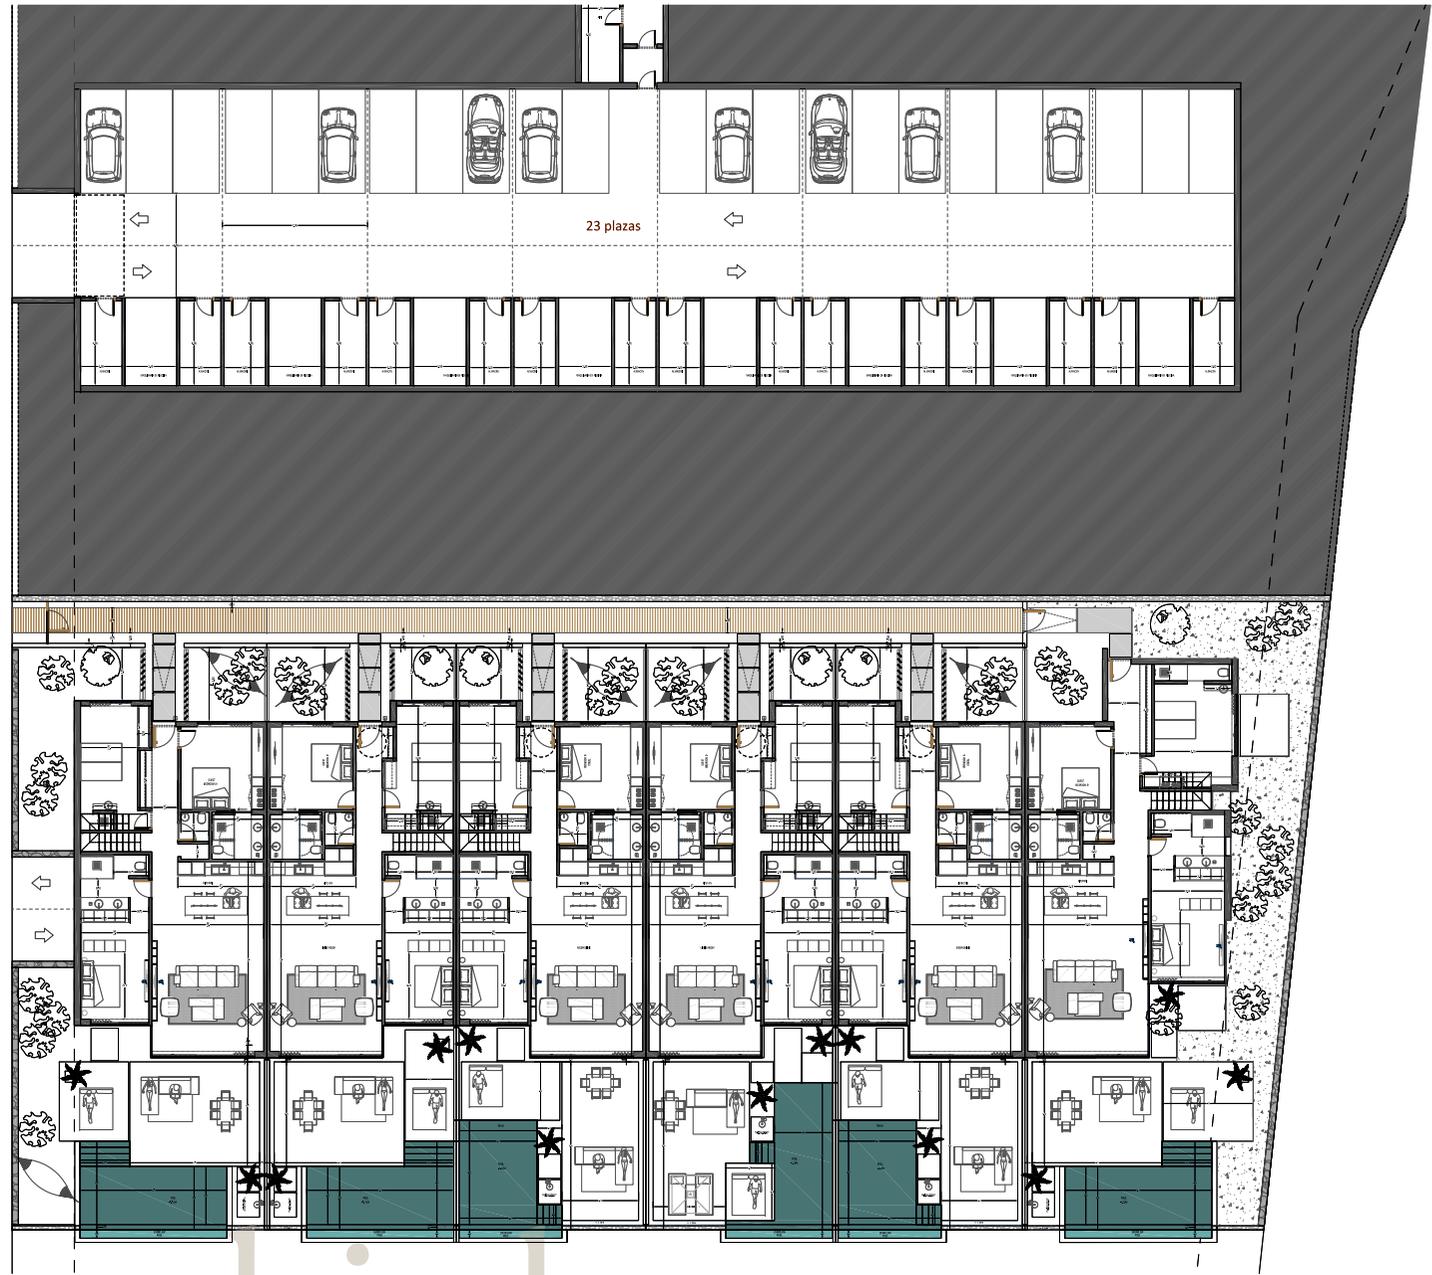

third row